

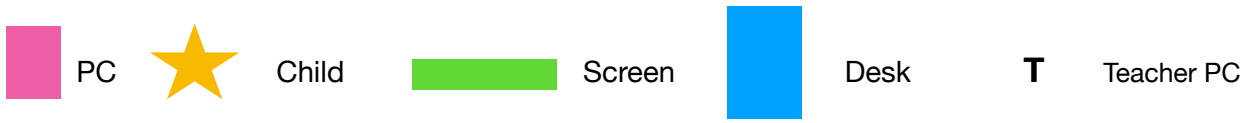


New Centre Layout: Return after Lockdown (not to scale)

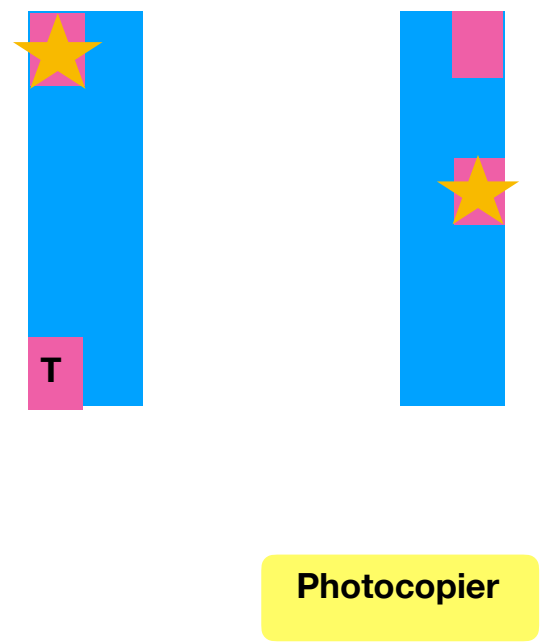


Library room: Assessments and Teacher PC

Ocean Room : (1 Teacher 2 students)

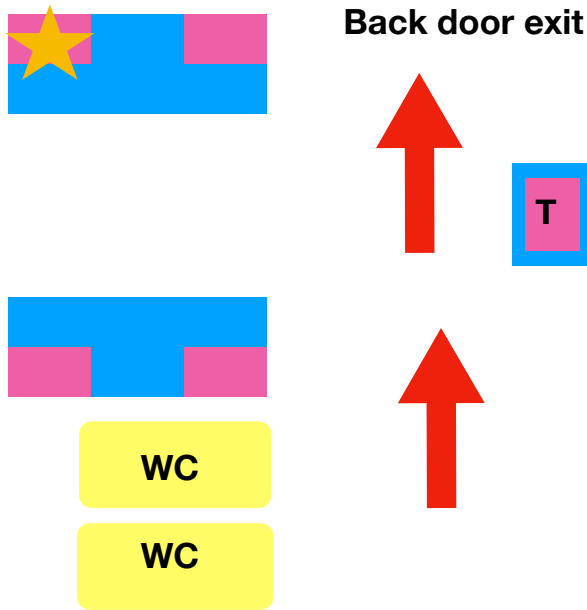

Camper and Puzzle Room :
(1 Teacher 2 students)

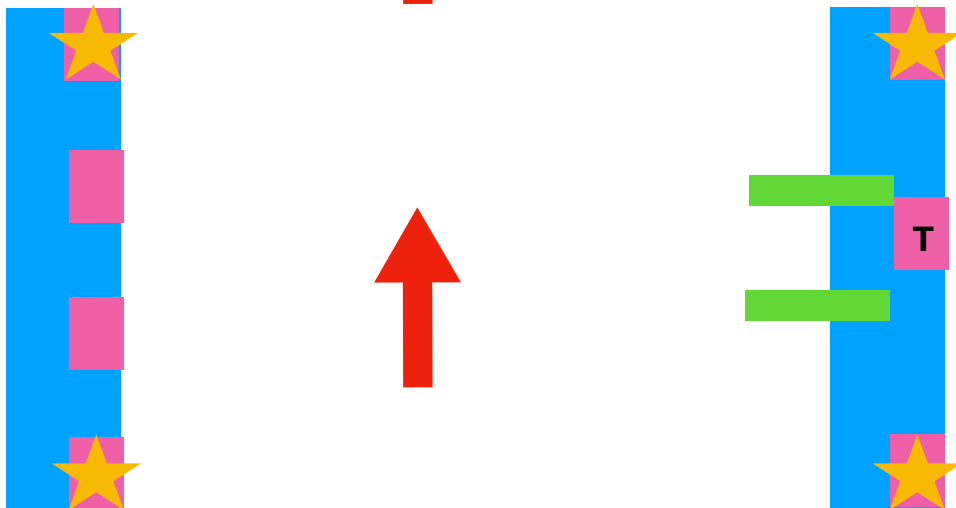



Reception
Desk

70 Hutton
Road

Front door entrance

68 Hutton Road
(downstairs)

Kitchen/Storage:

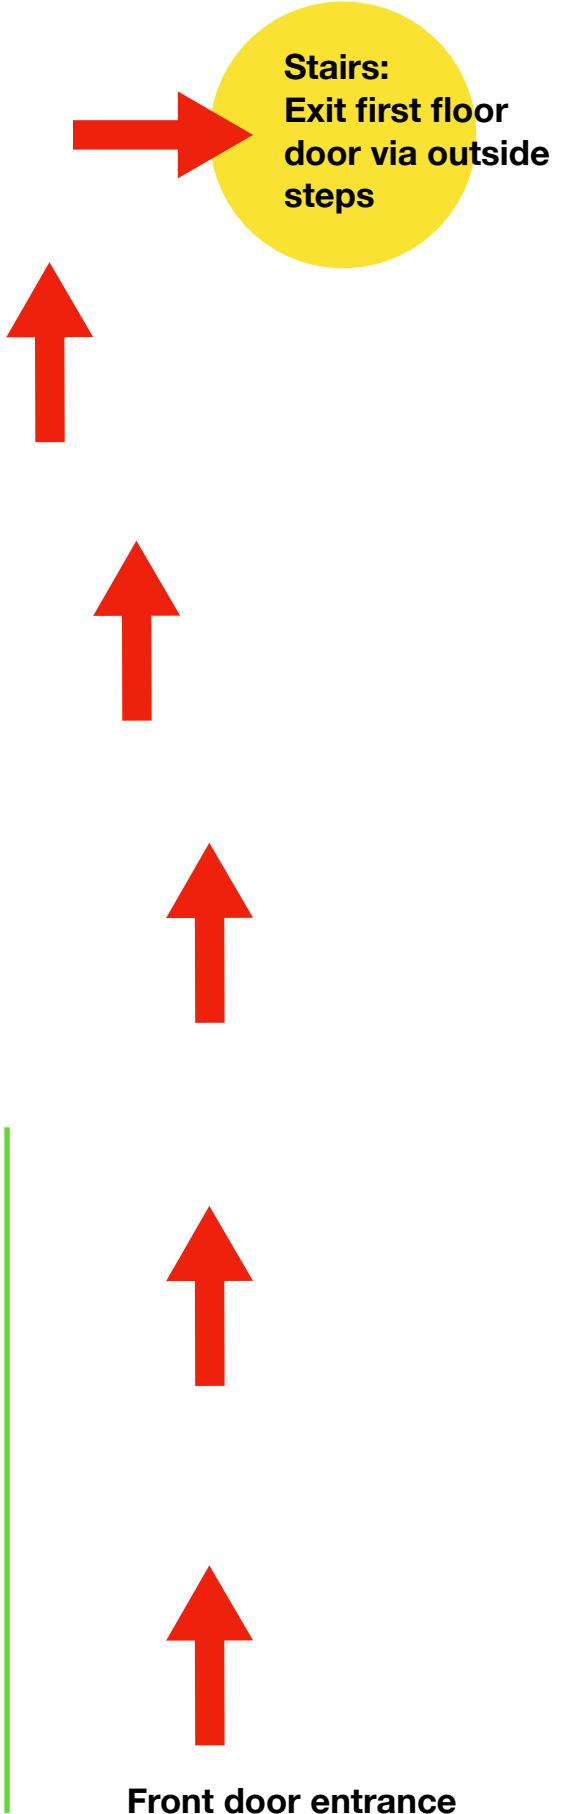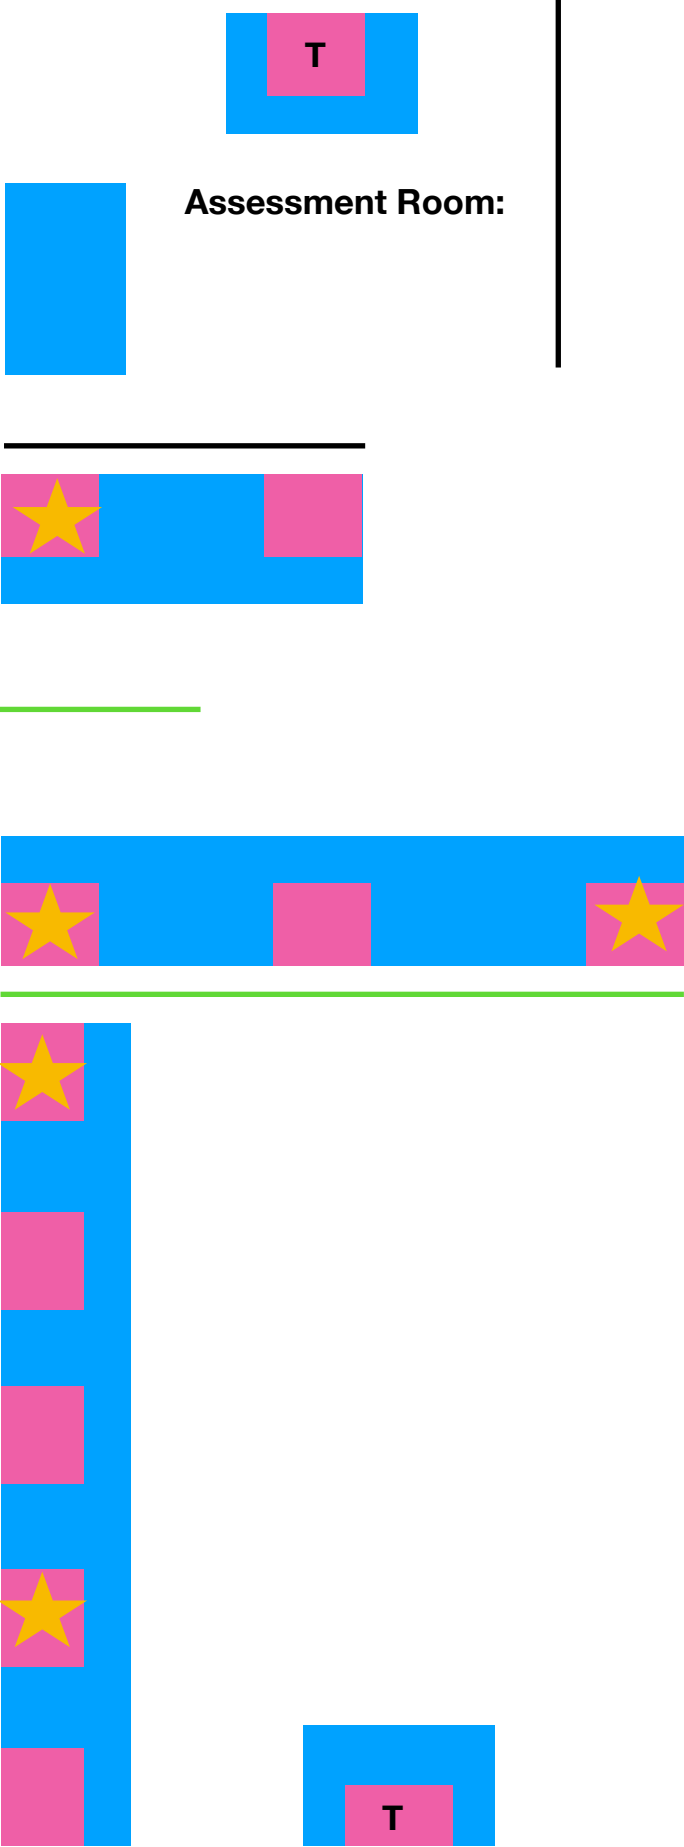

68 Hutton Road
(upstairs)

Back door: Exit down
outside stairs

Photocopier

Stairs:

WC

Cupboard

Cupboard

Cupboard

T

