



**New Centre Layout: Return after Lockdown** (not to scale)

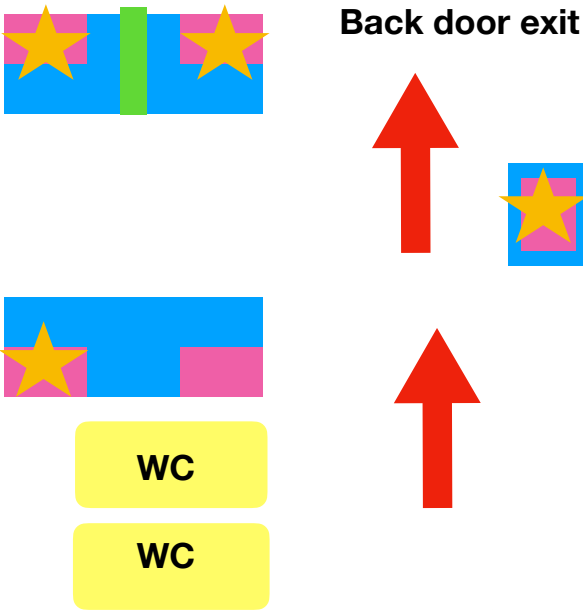


**Library room:**



**Ocean Room :**

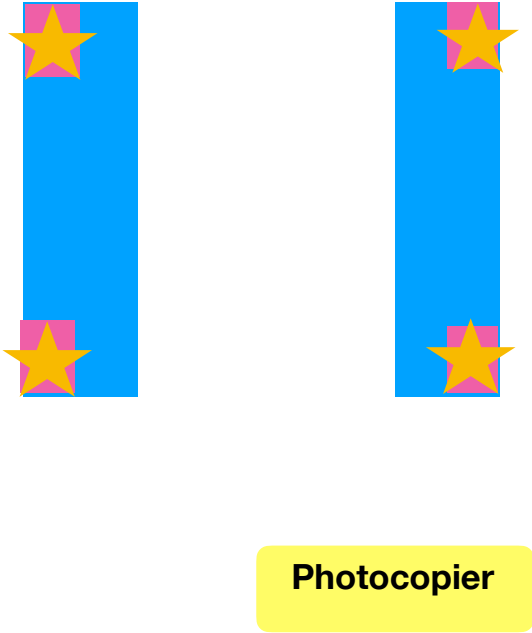

**Camper and Puzzle Room :**  
(1 Teacher 2 students)



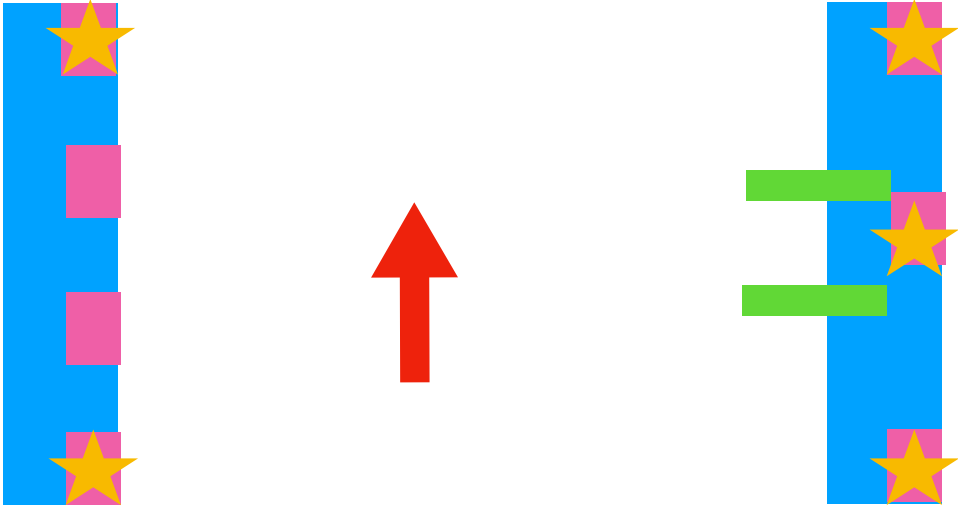


70 Hutton Road

Front door entrance

68 Hutton Road  
(downstairs)

Kitchen/Storage:

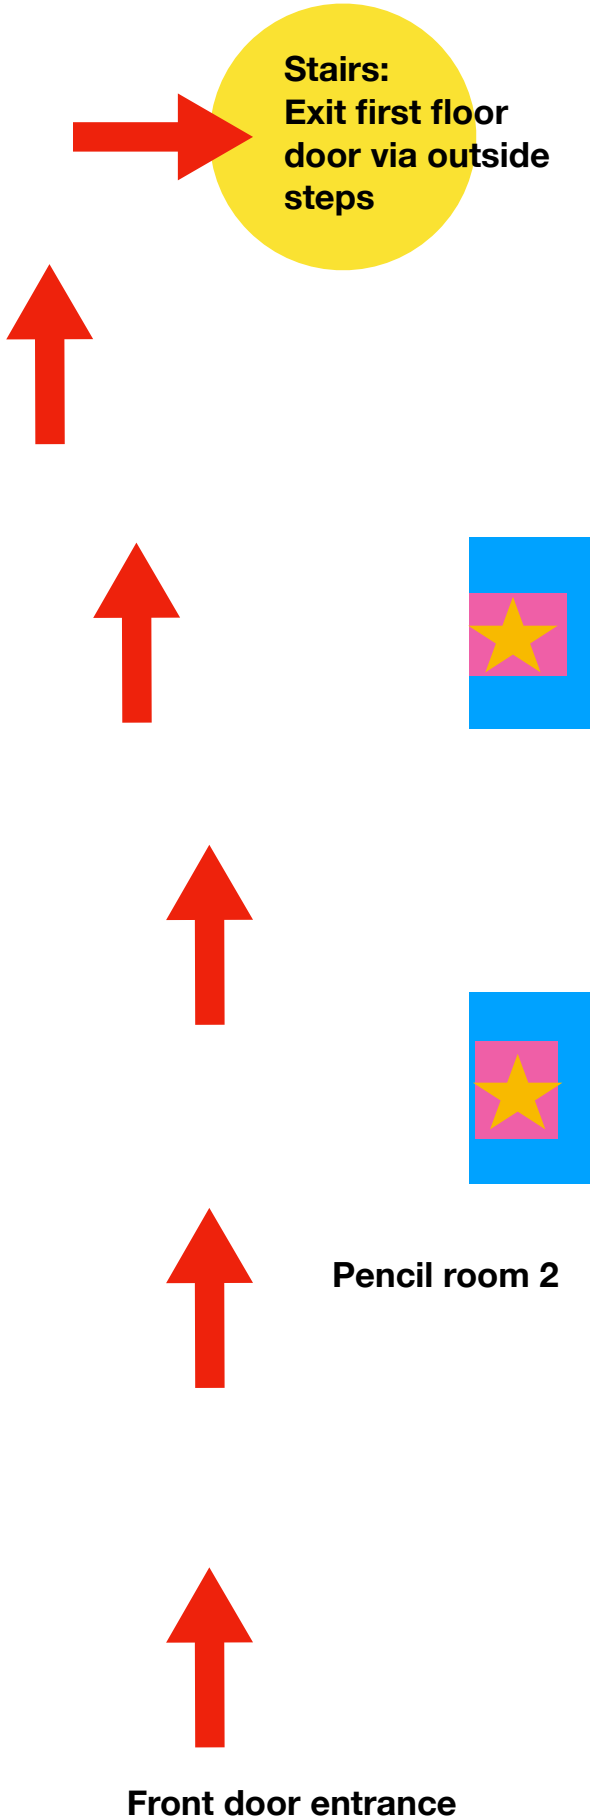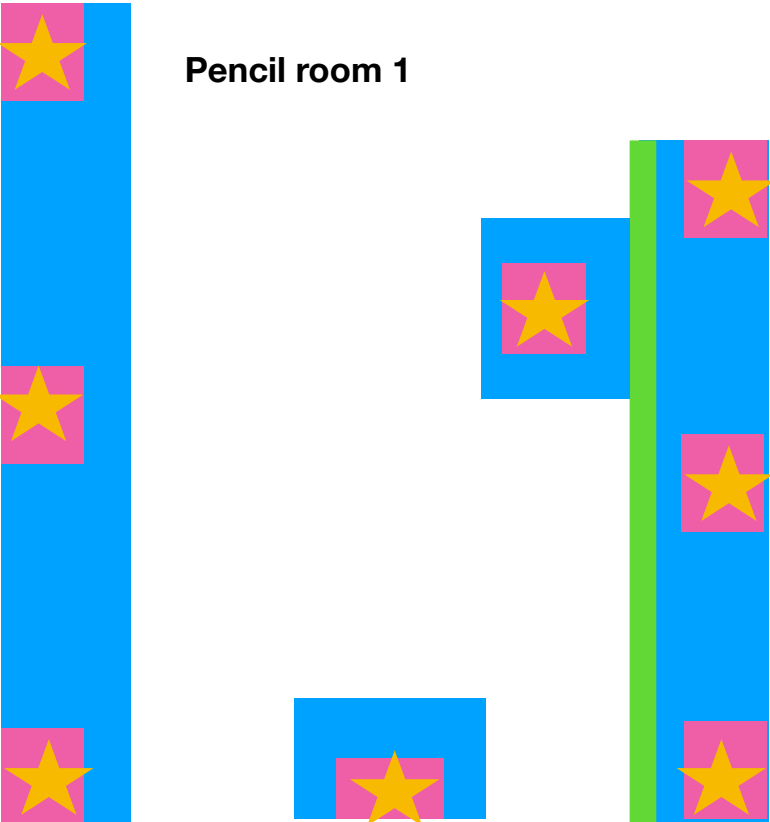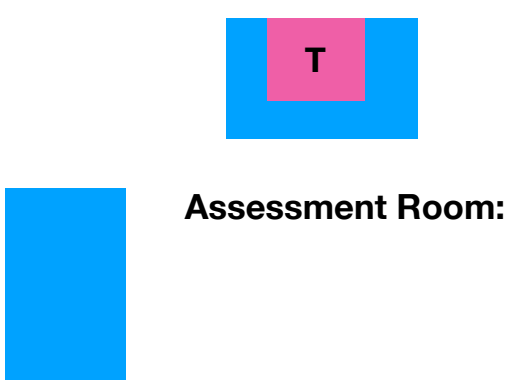

68 Hutton Road  
(upstairs)

Back door: Exit down  
outside stairs

Photocopier

Stairs:

WC

Cupboard

Cupboard

Cupboard

